



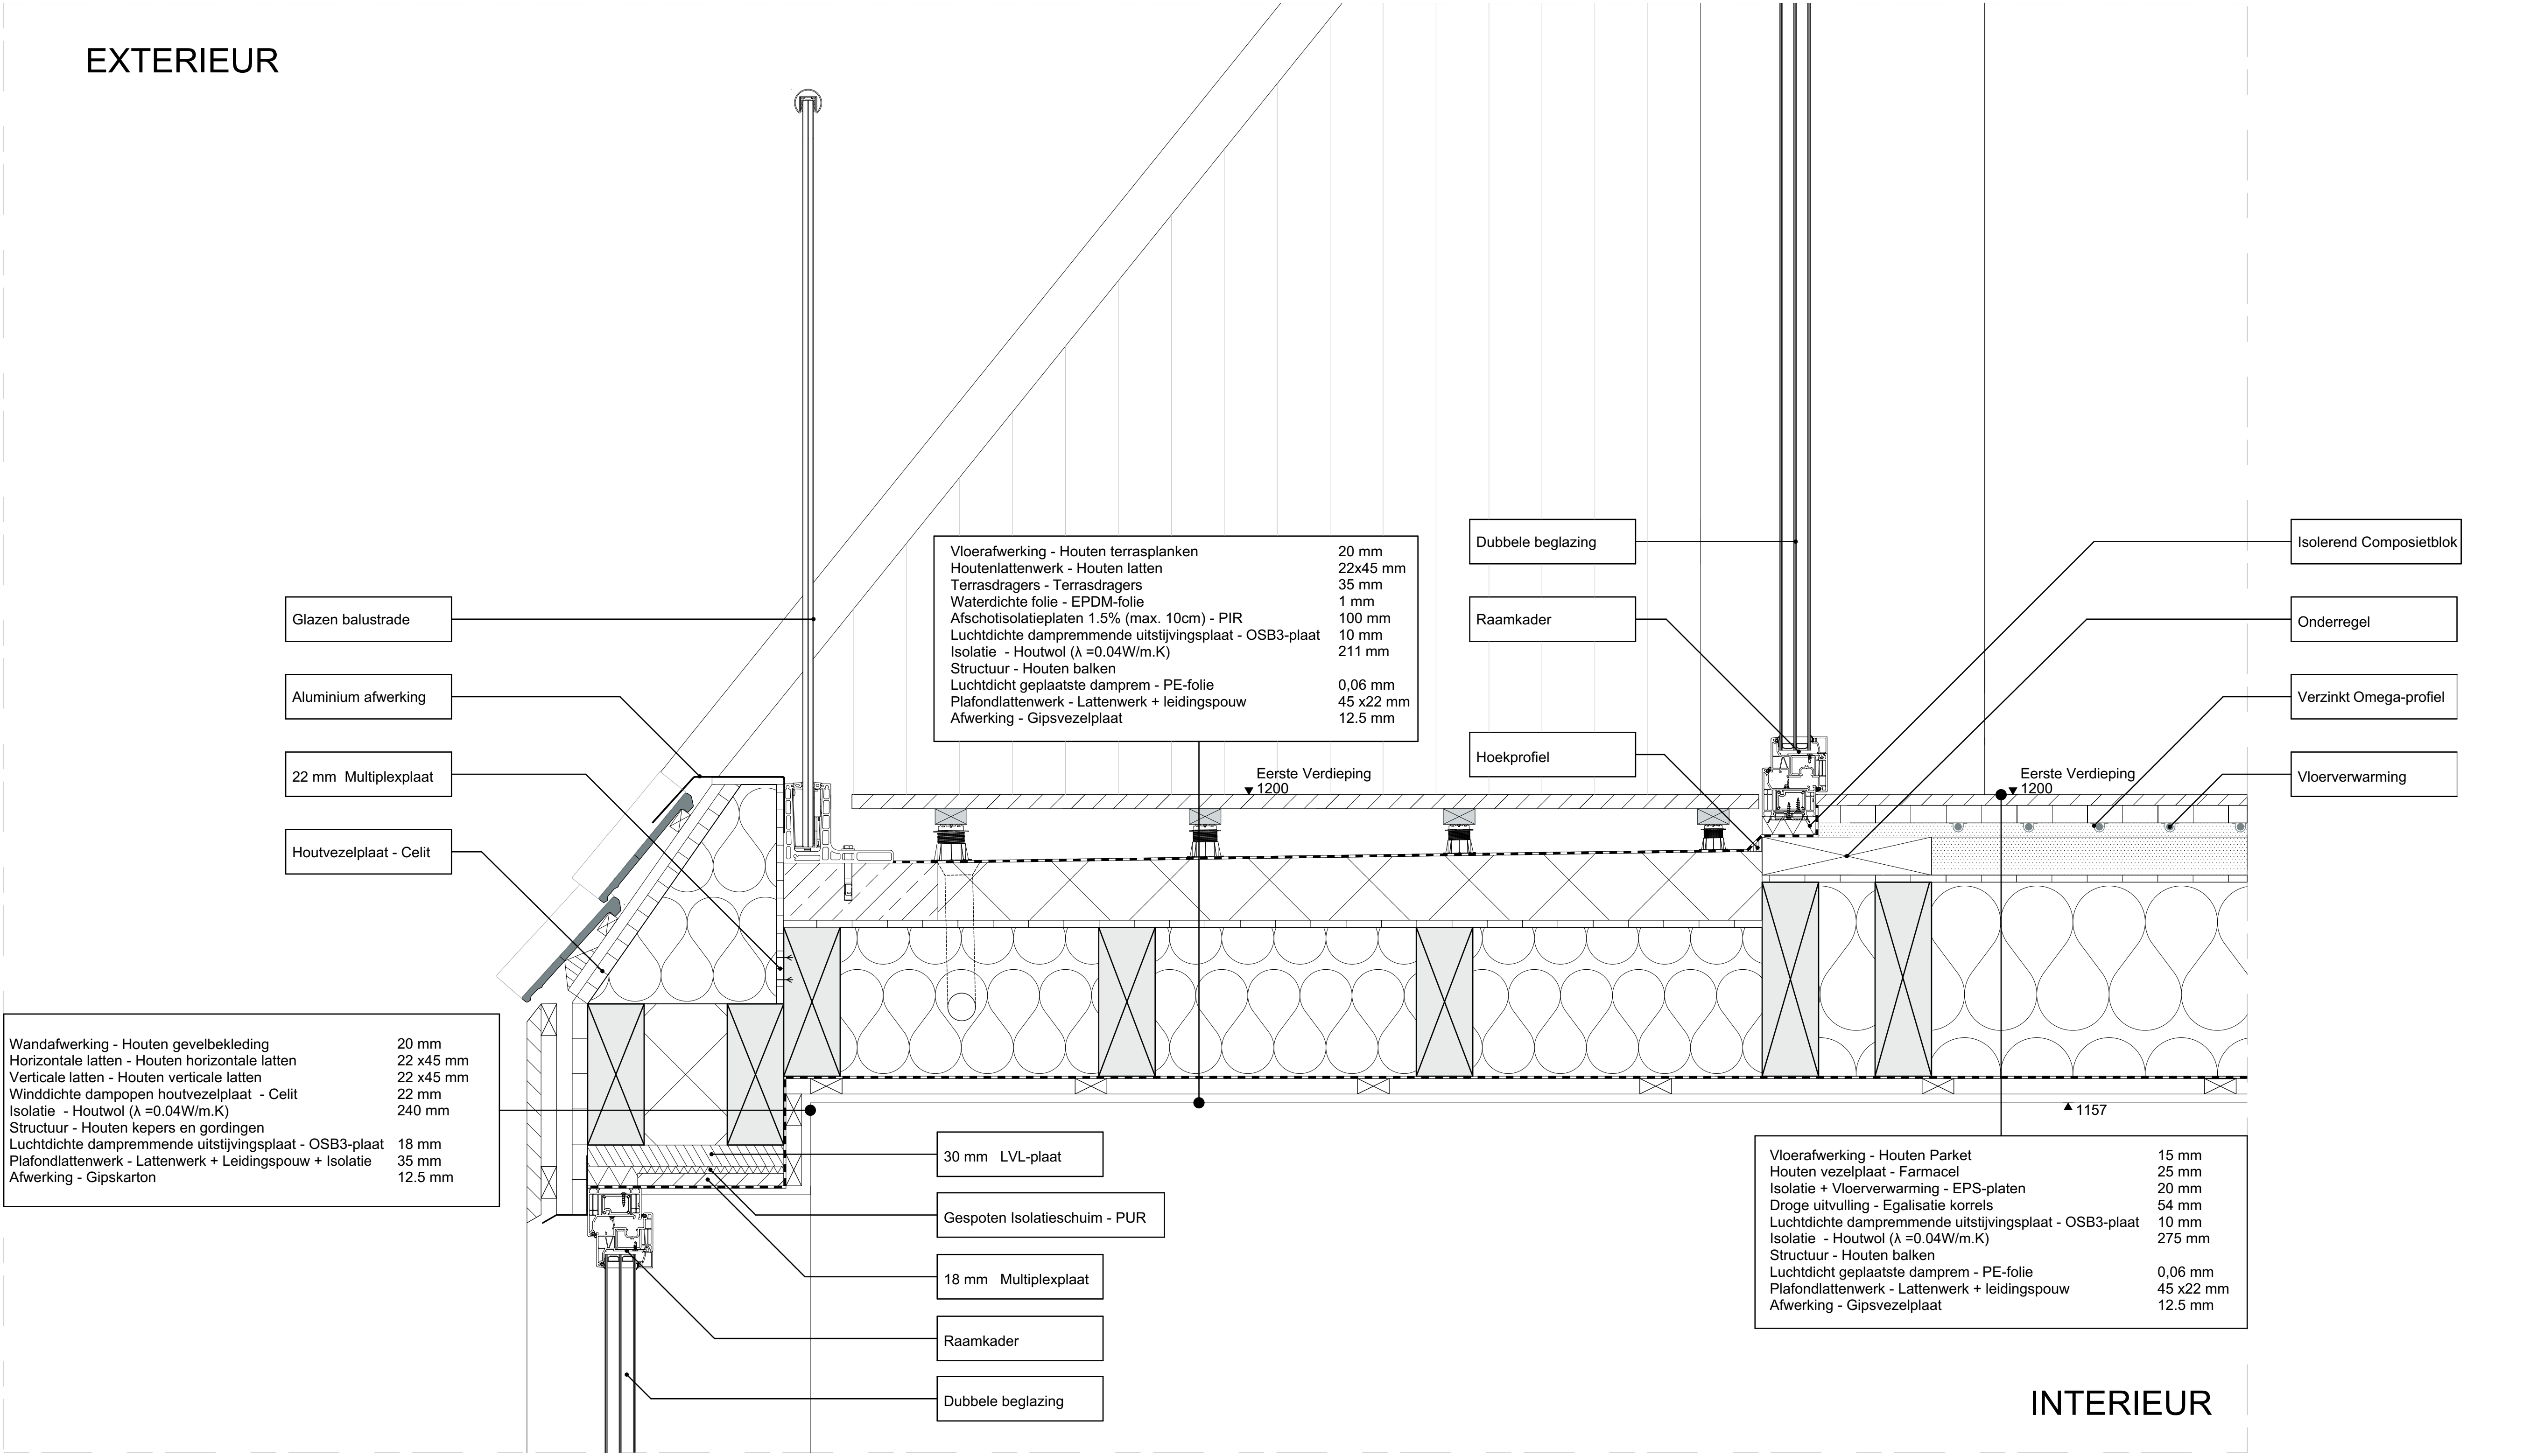

DETAIL 3 - 1/5

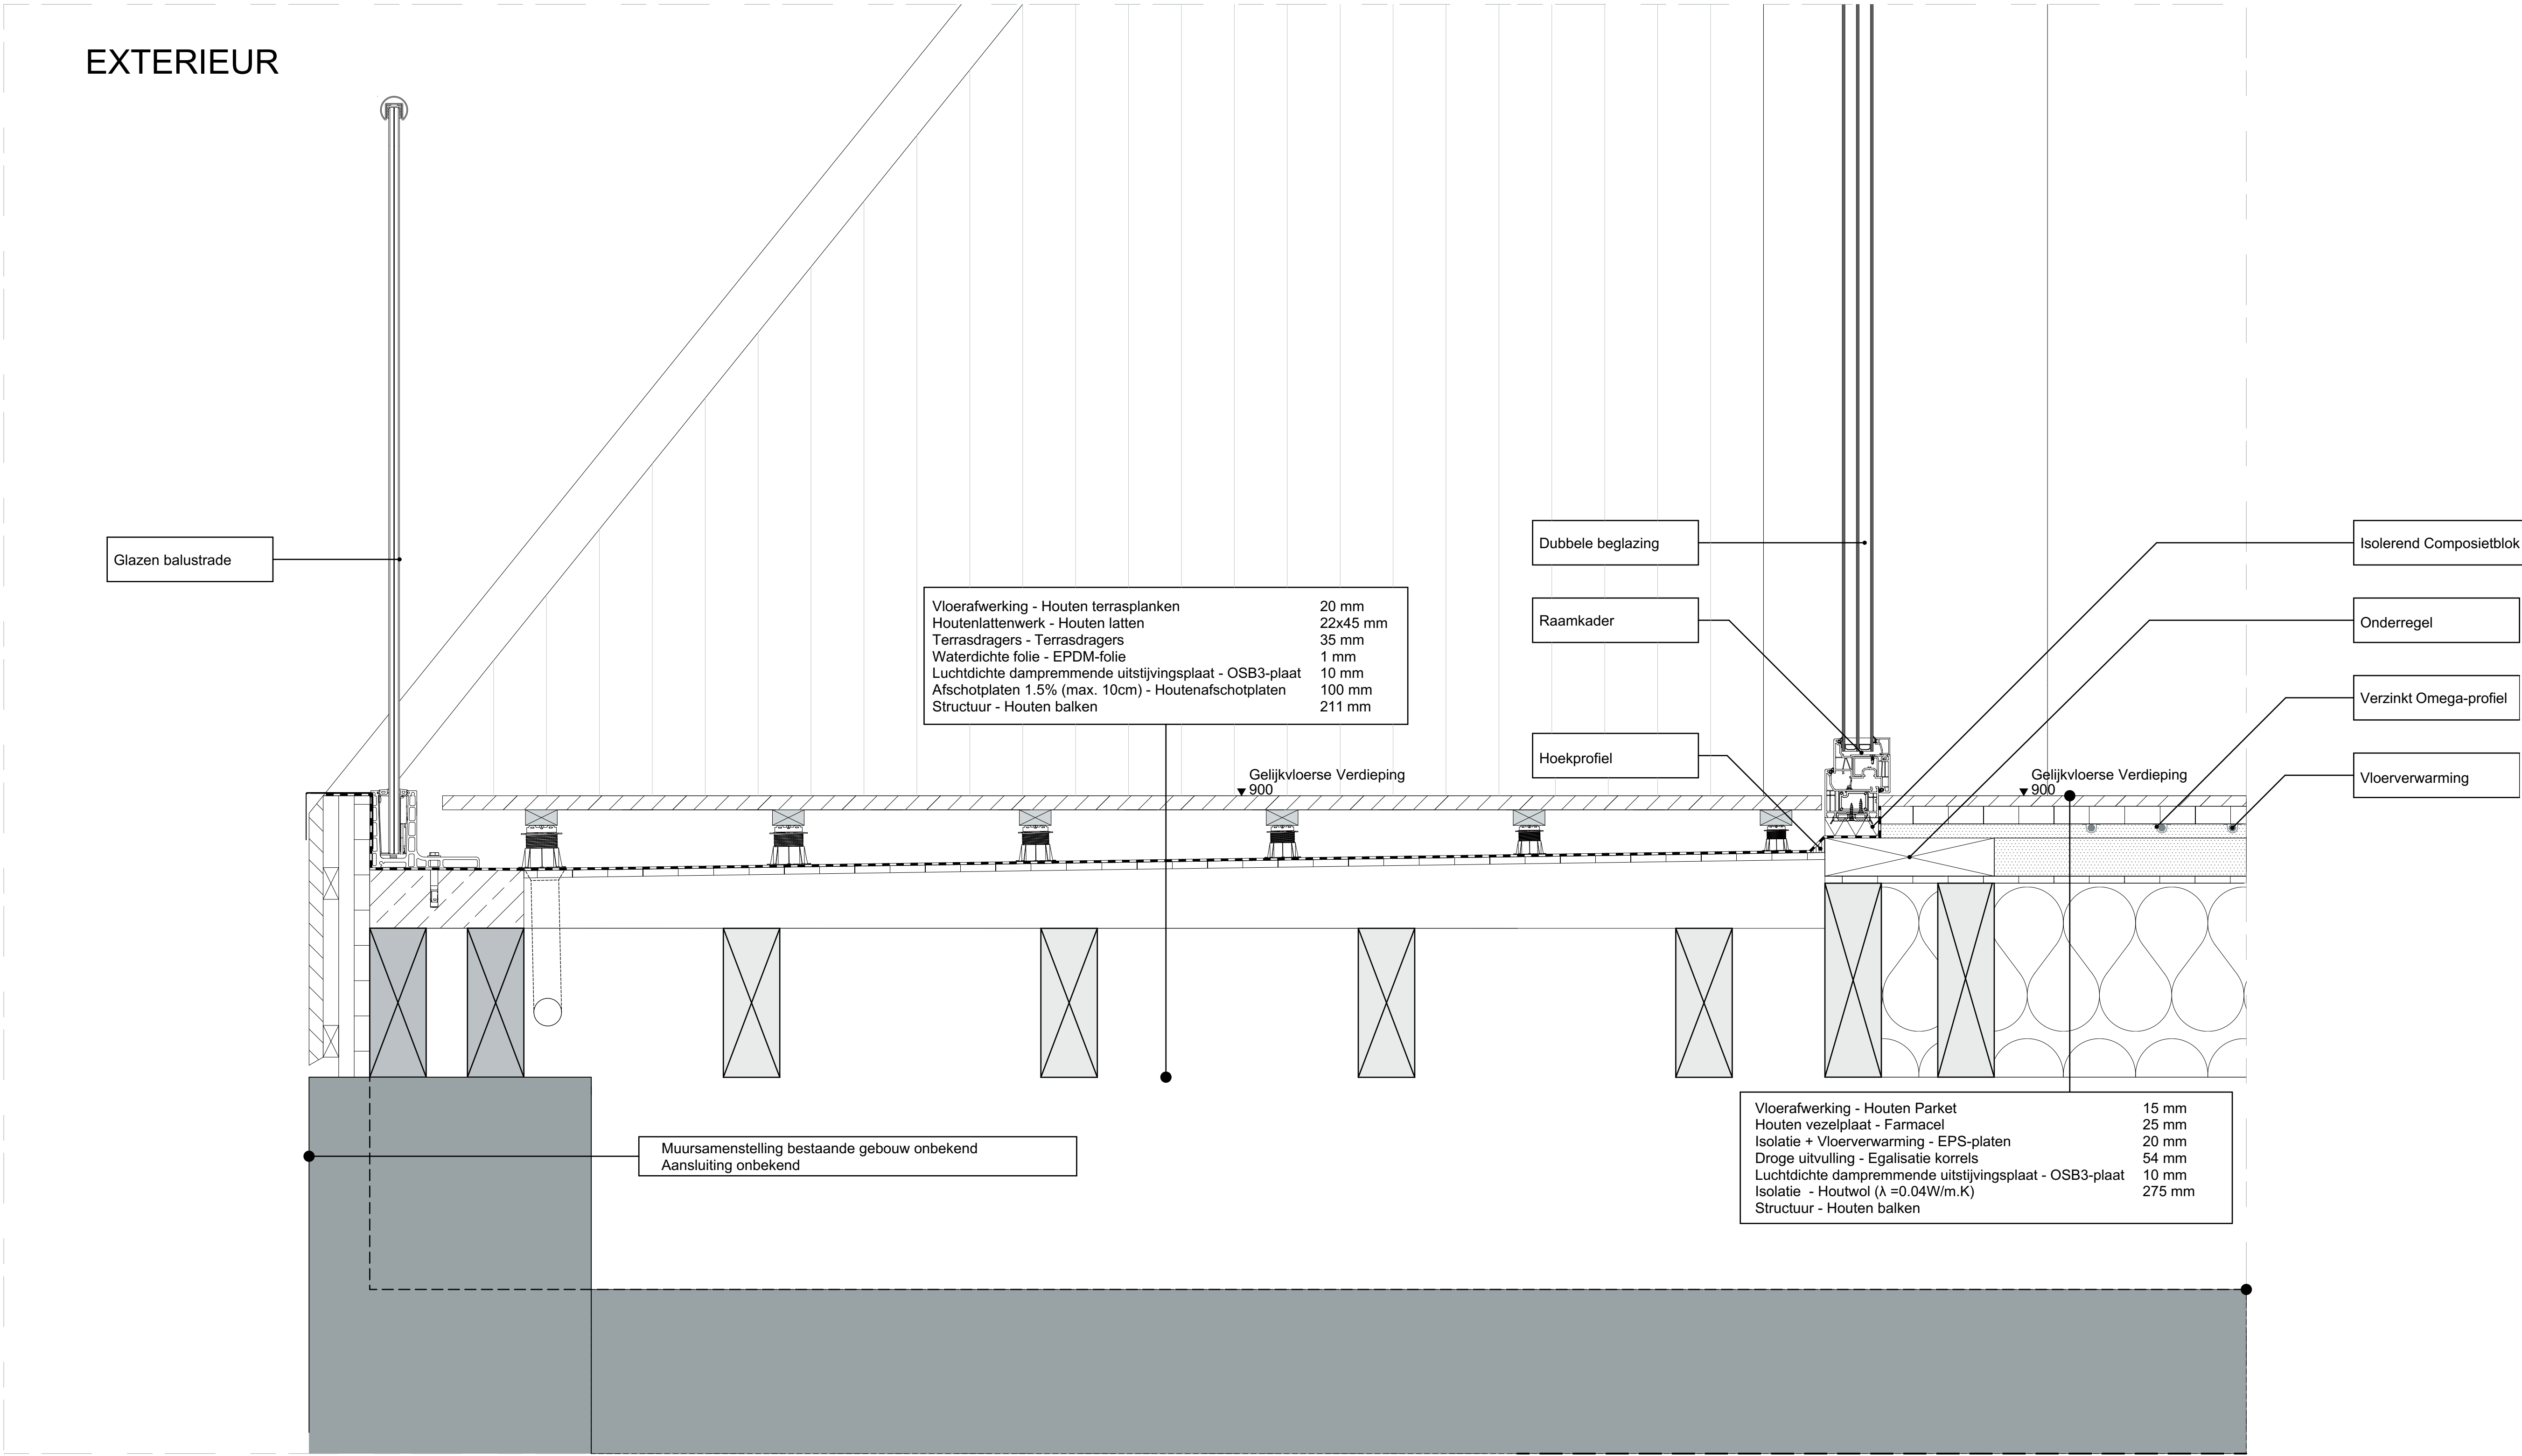

DETAIL 4 - 1/5